


NEW RIVER CITY GATE REG. STA.

REG. STA.




DWG. "B00-OV2"

- STL MAINLINE
- PE MAINLINE
- STL/PE CO-LAY



CITY OF BOONE
WATAUGA COUNTY, NORTH CAROLINA
10-13-03
REV 10-25-05 RLD

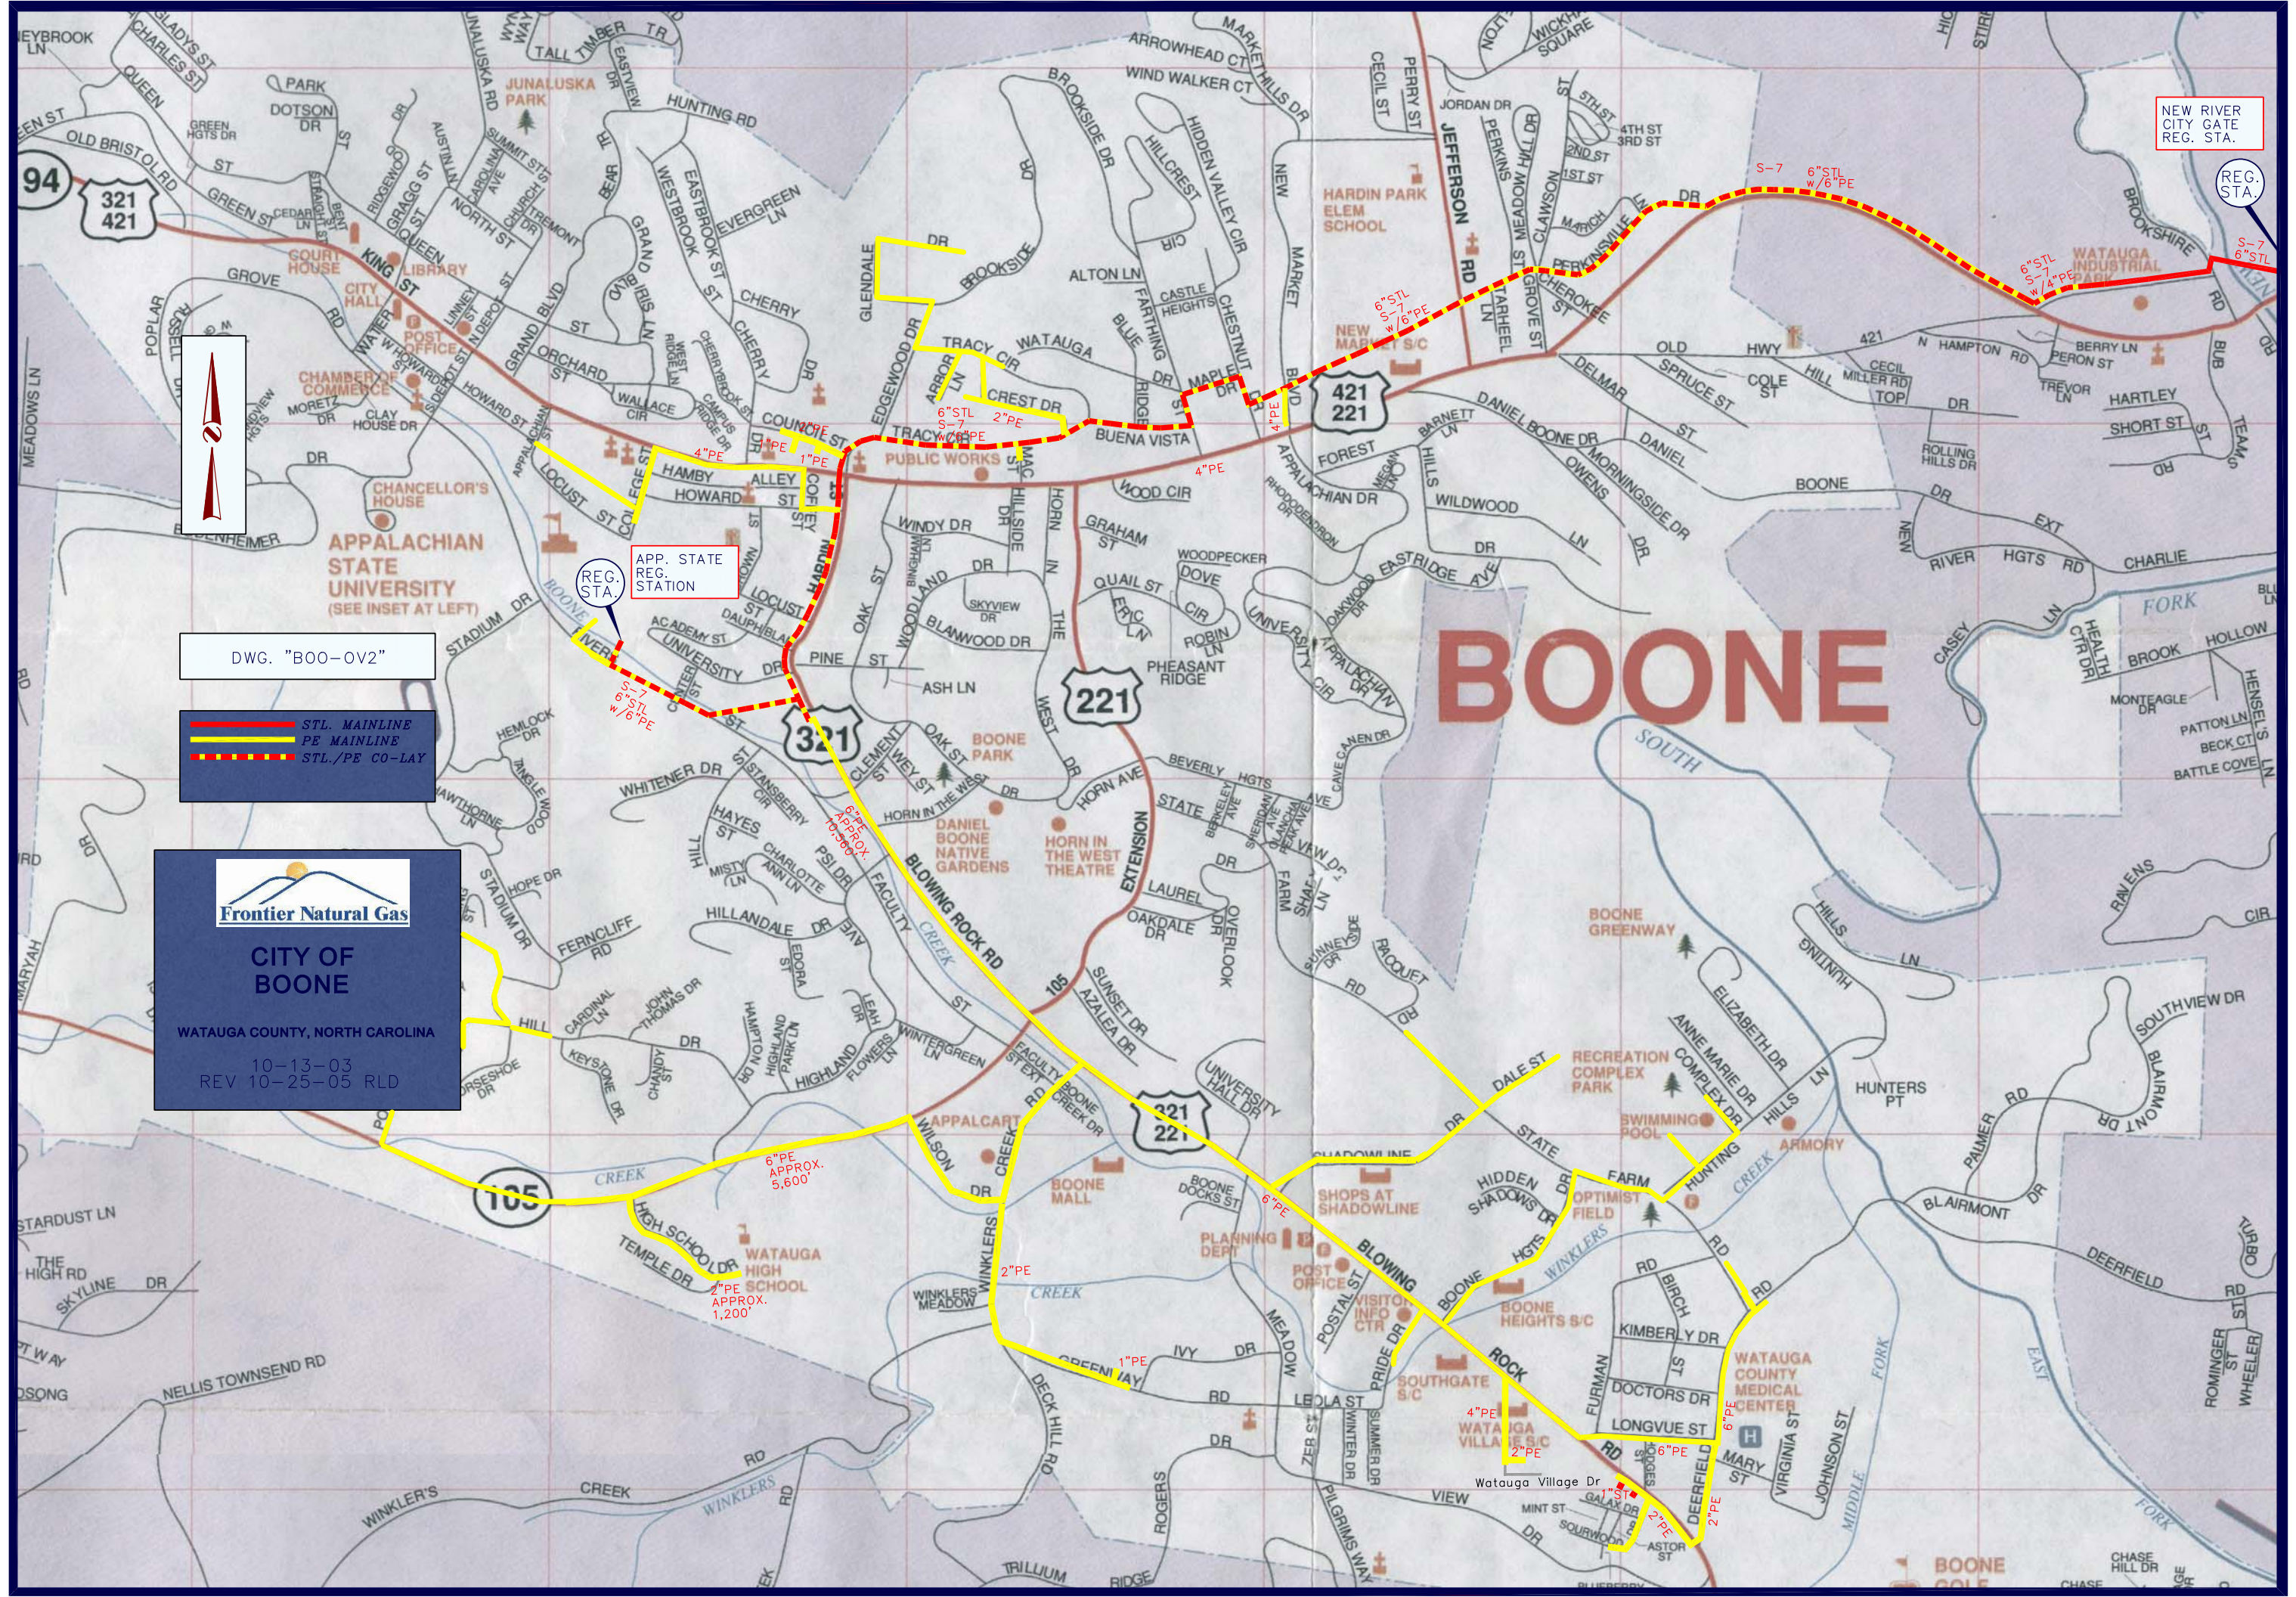

BOONE

321

221

221

105

Watauga Village Dr

BOONE

CHASE HILL DR