




Frontier Natural Gas
CITY OF NORLINA
 WARREN COUNTY, NORTH CAROLINA
 10-13-05
 REV 8-26-05 RLD
 REV 12-28-05 RLD

DWG. "NOR-OV1"

STL. MAINLINE
 PE MAINLINE
 STL./PE CO-LAY

SEE DWG. "WAR-OV2"

NORLINA DISTRIBUTION SYSTEM
 SEE THE DOCUMENT ENTITLED "DWG. INDEX" FOR CATALOGUE OF NORLINA DISTRIBUTION LINES AND ASSOCIATED DWG. NUMBERS

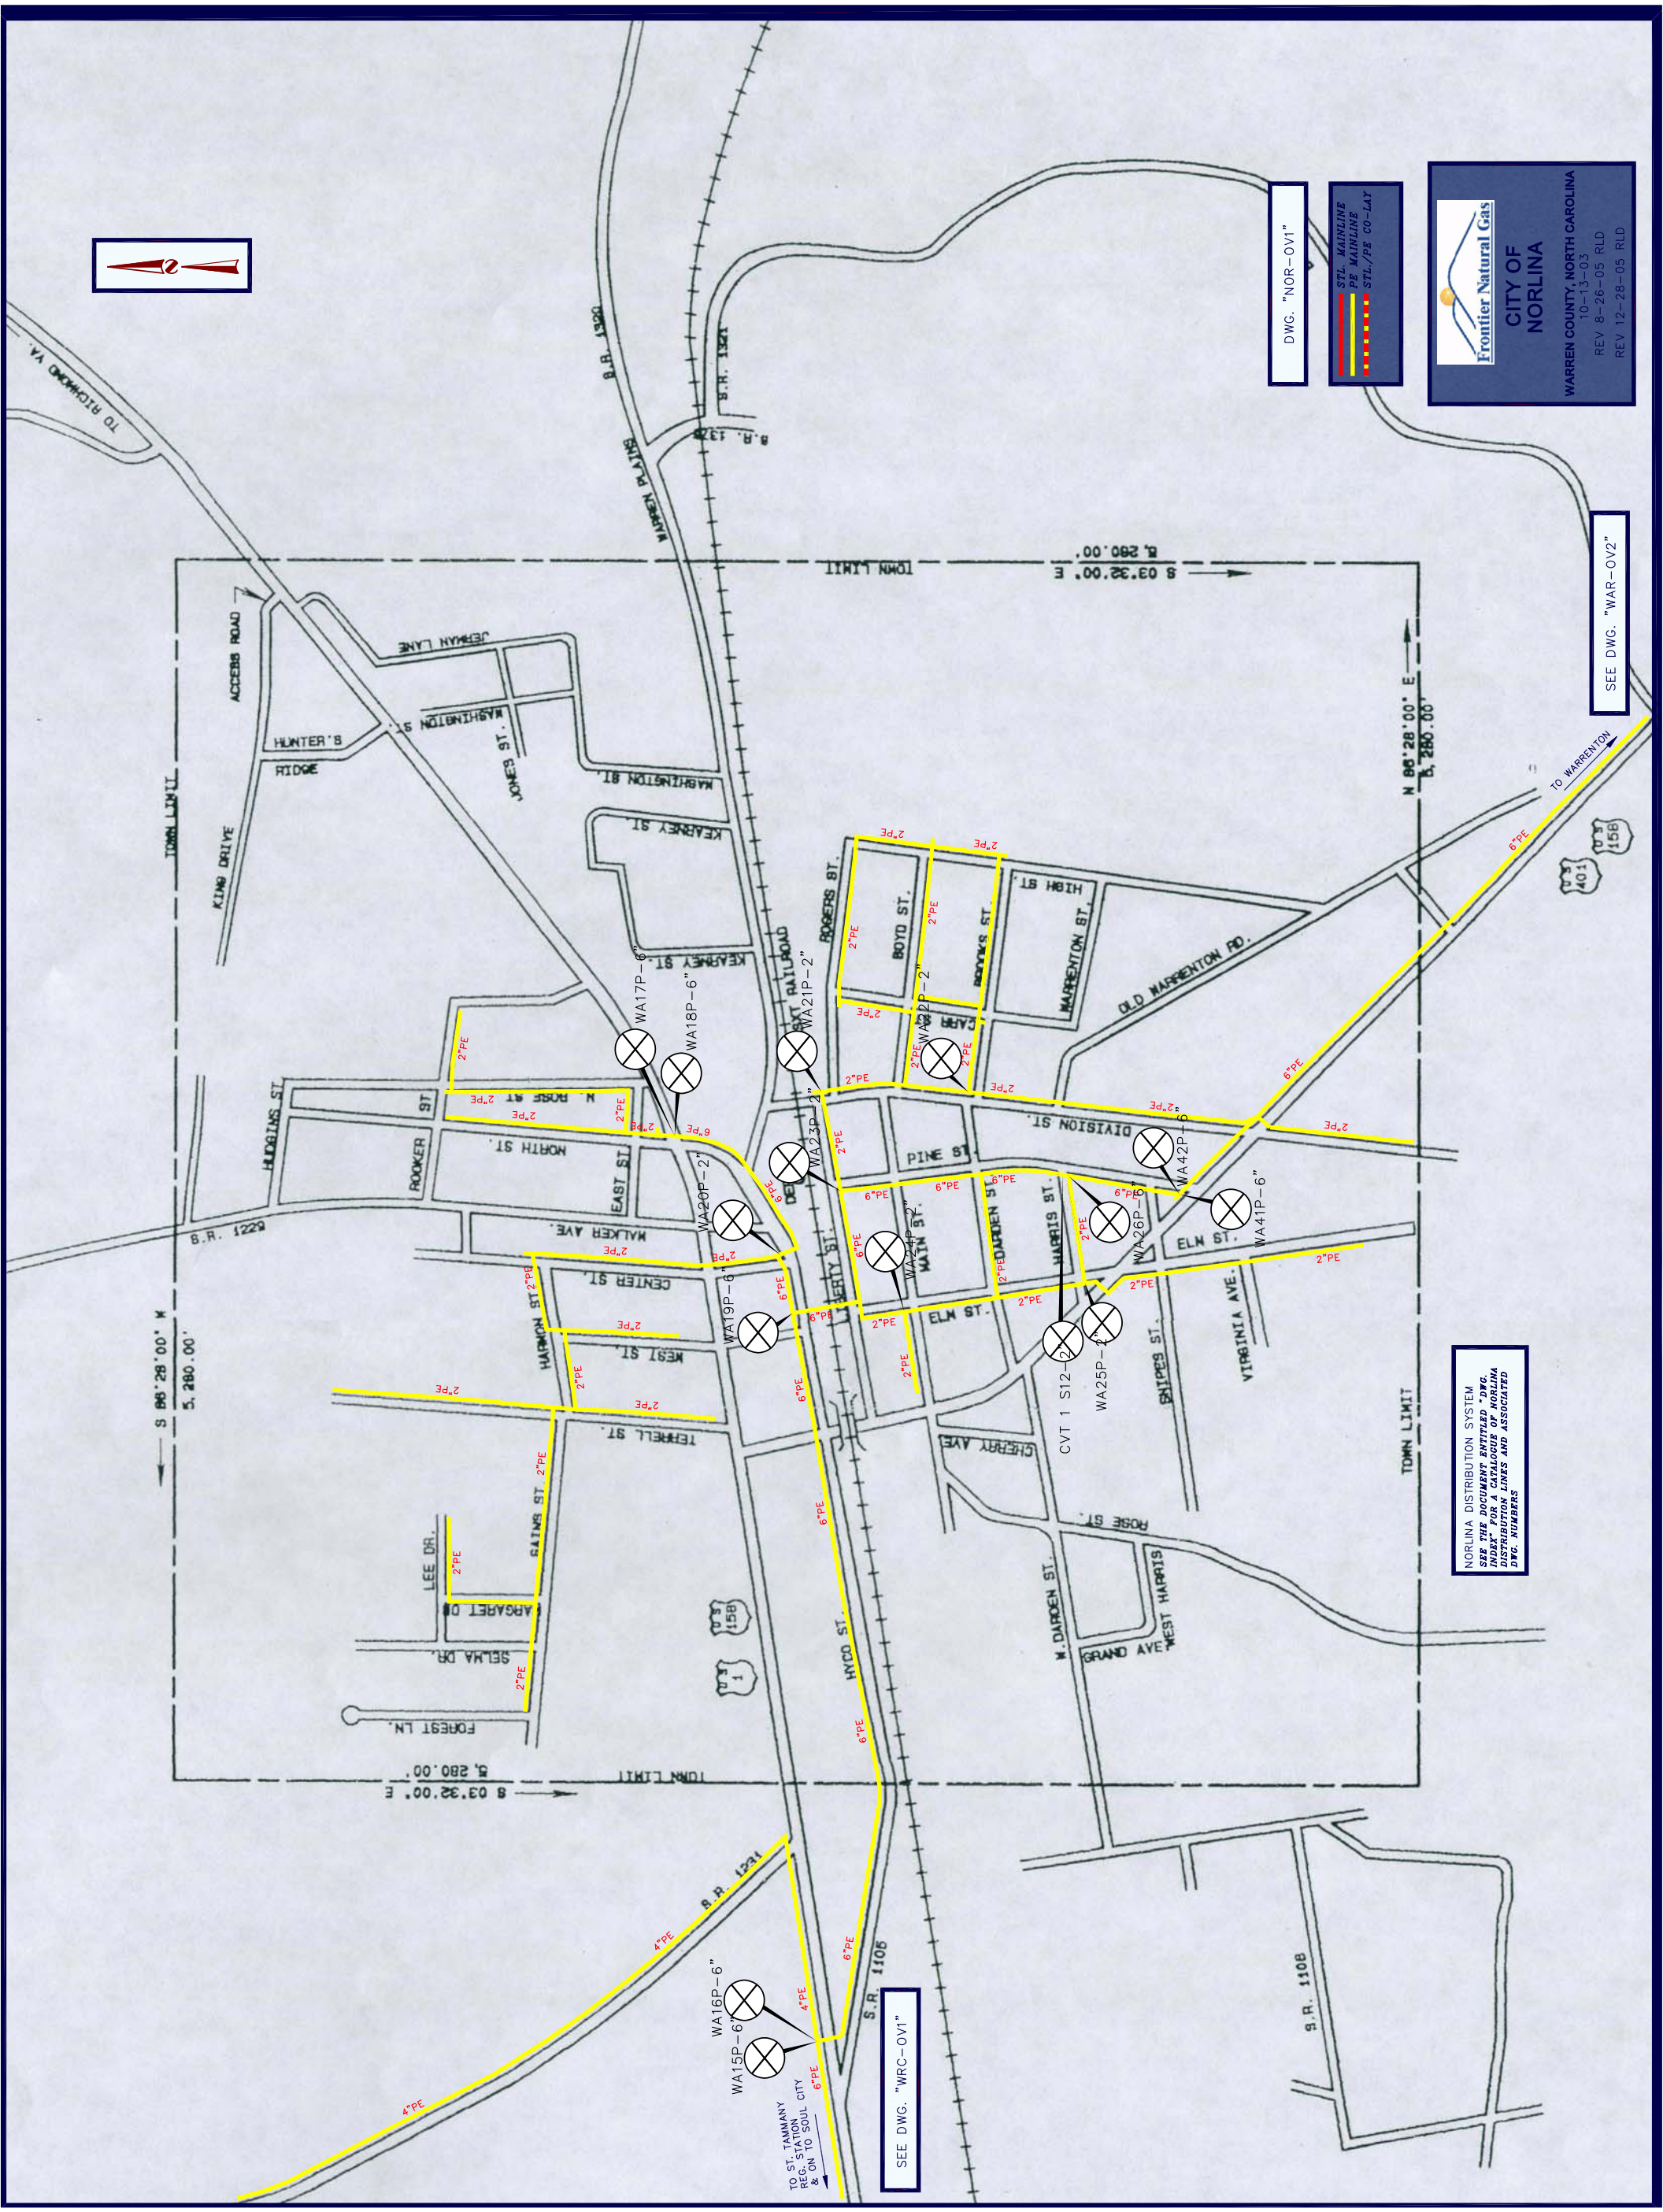

SEE DWG. "WRC-OV1"

TO ST. TAMMANY
 REG. STATION
 & ON TO SOUL CITY